





0J A-A

1:20

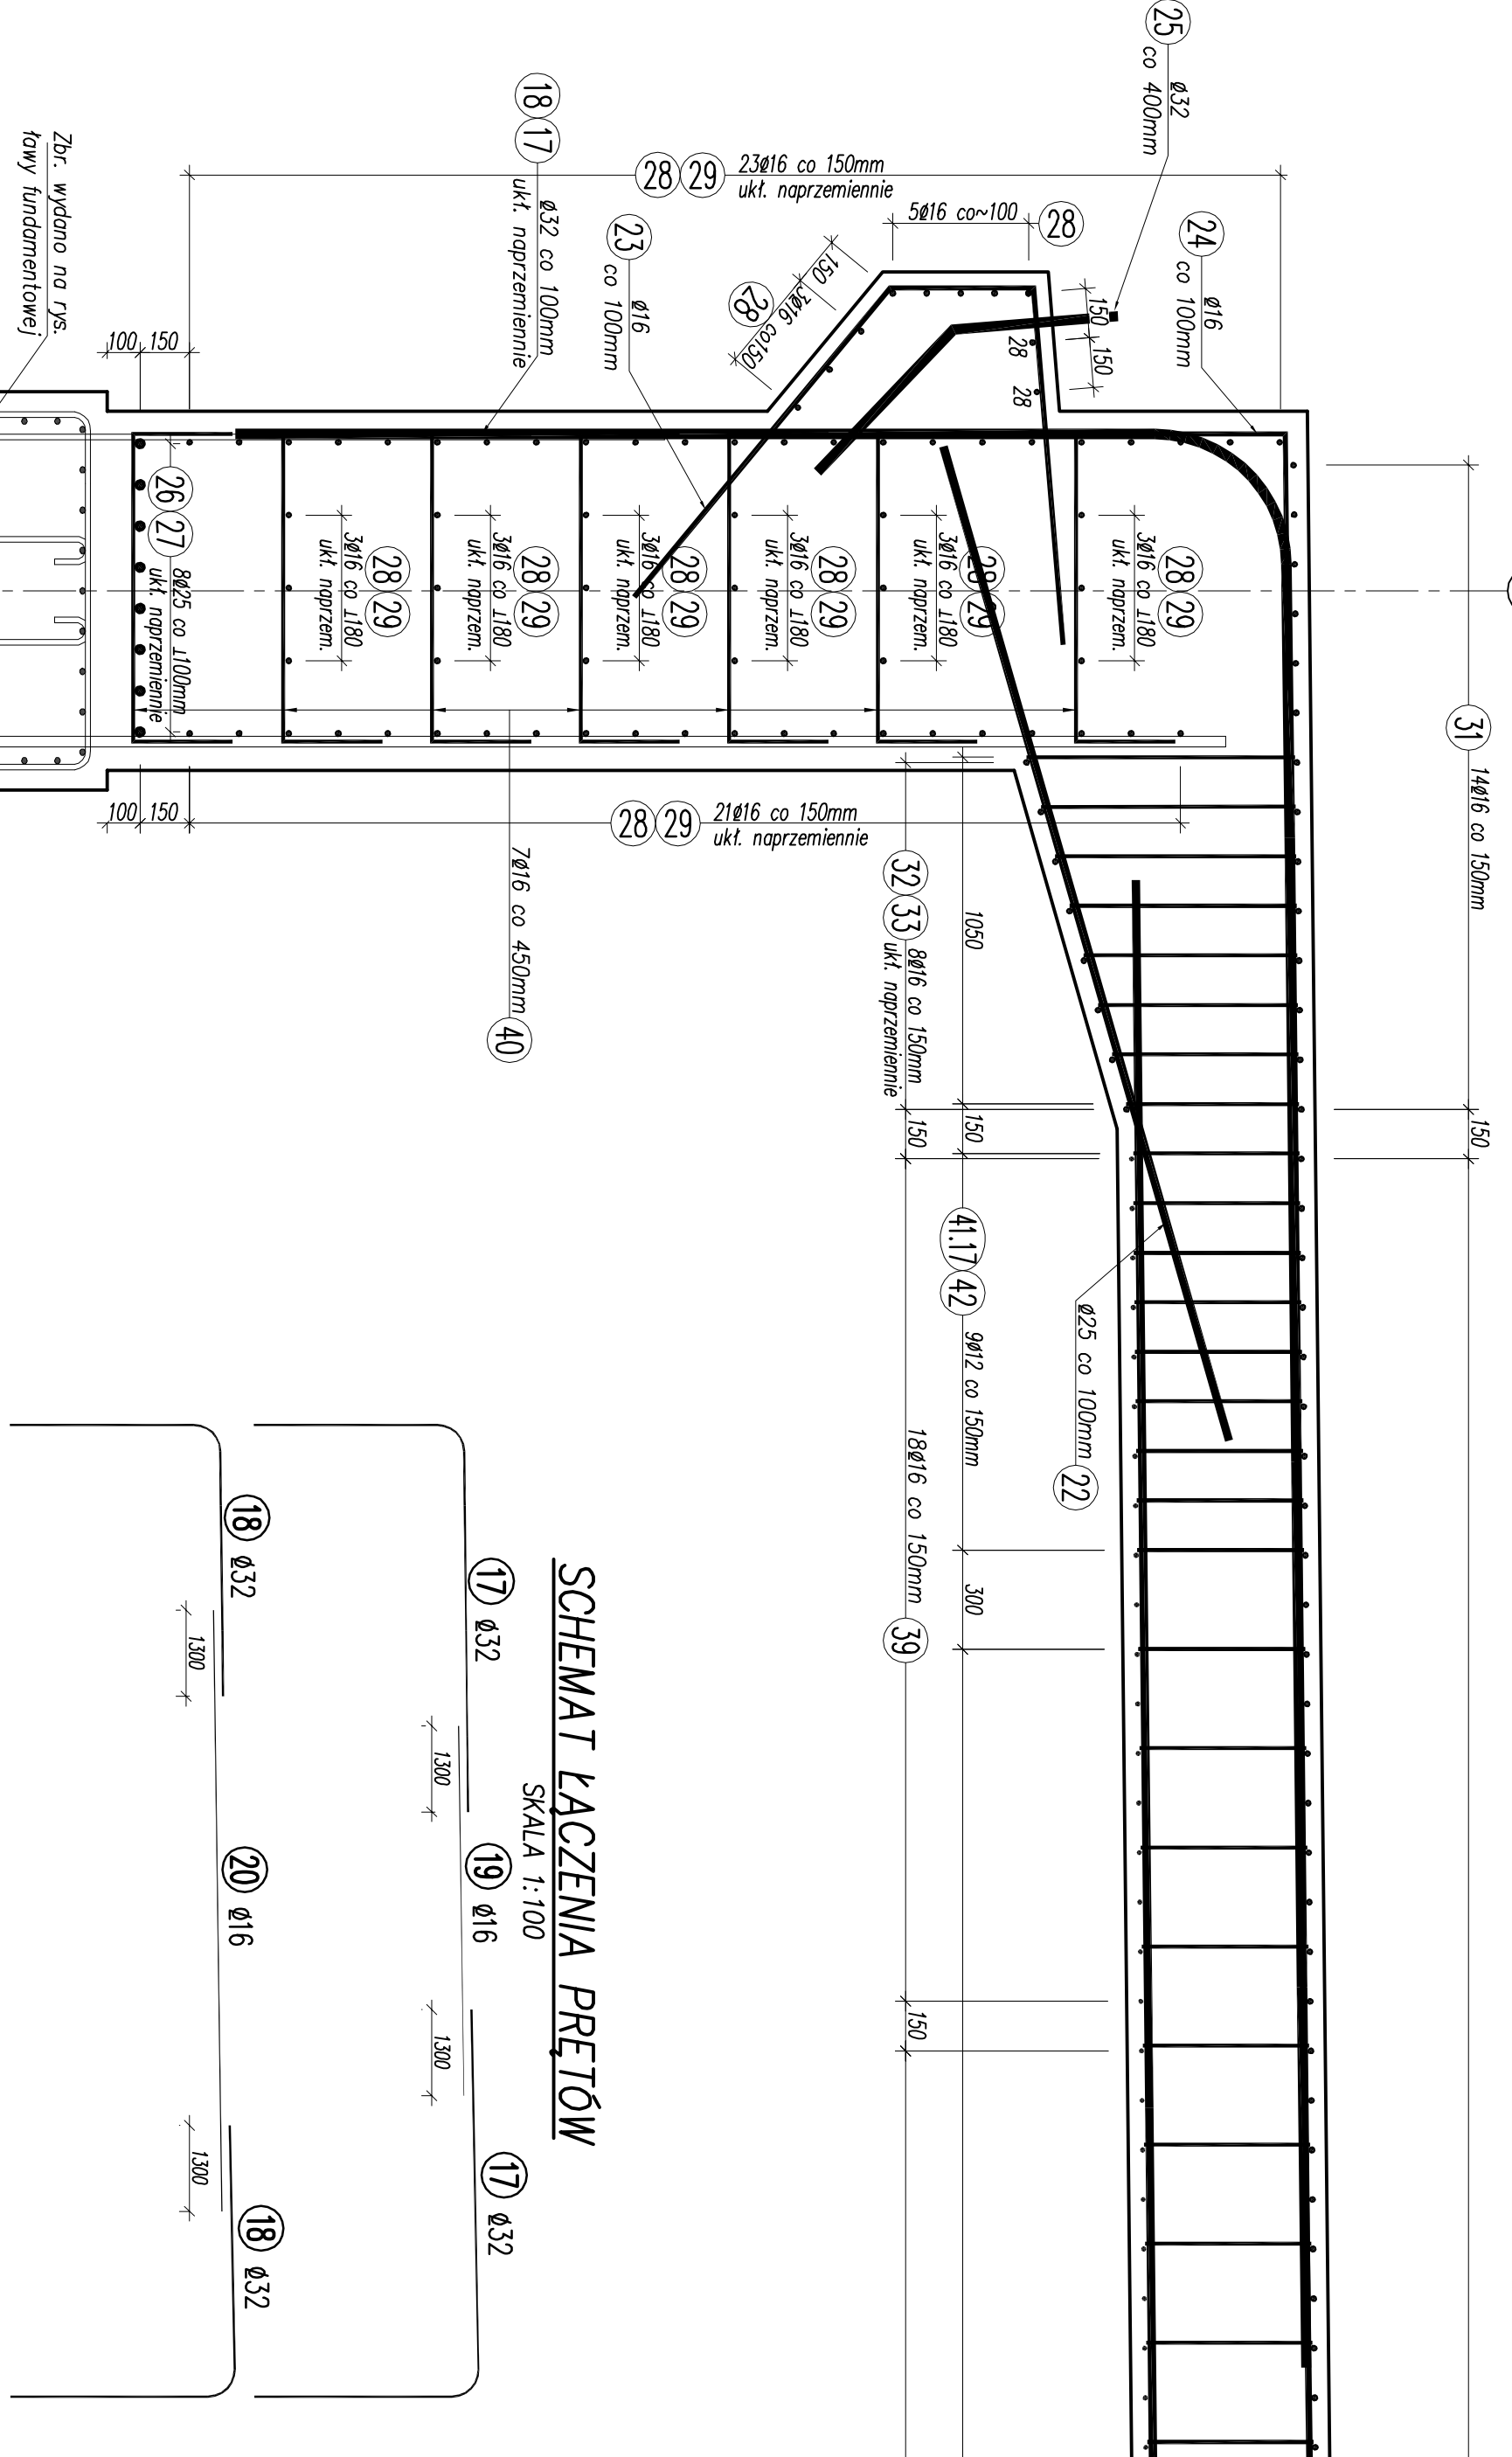

1:20

36

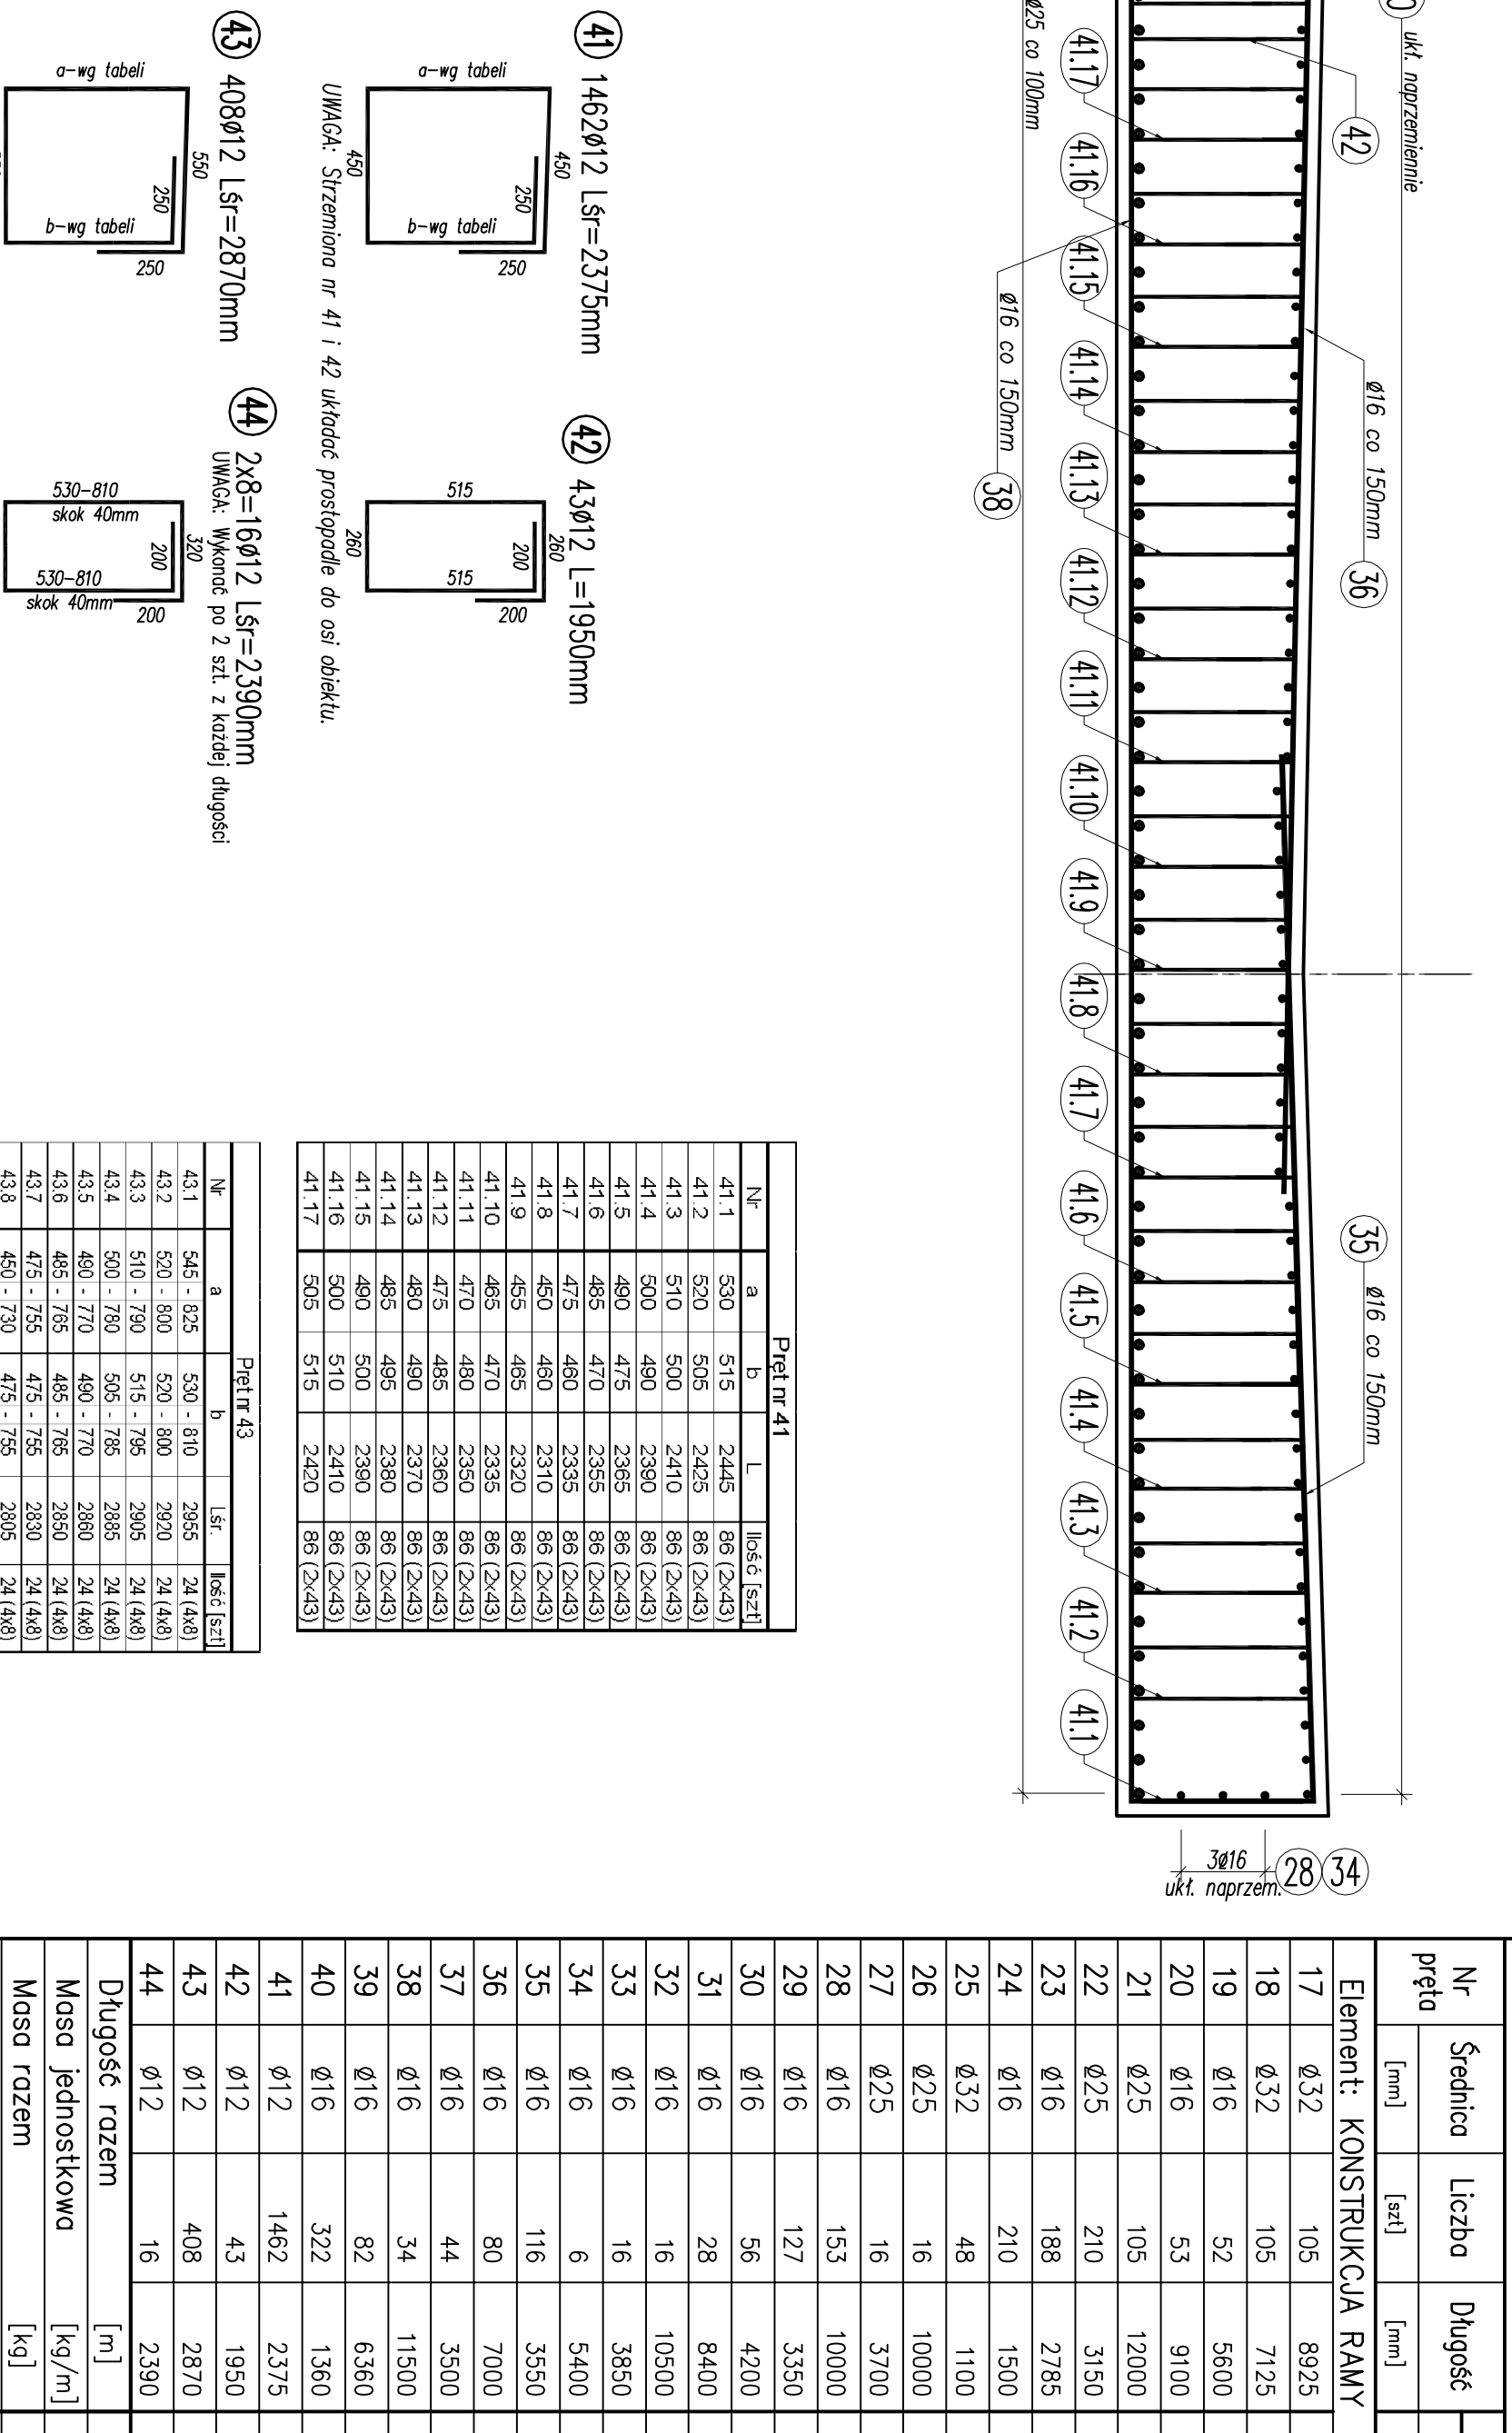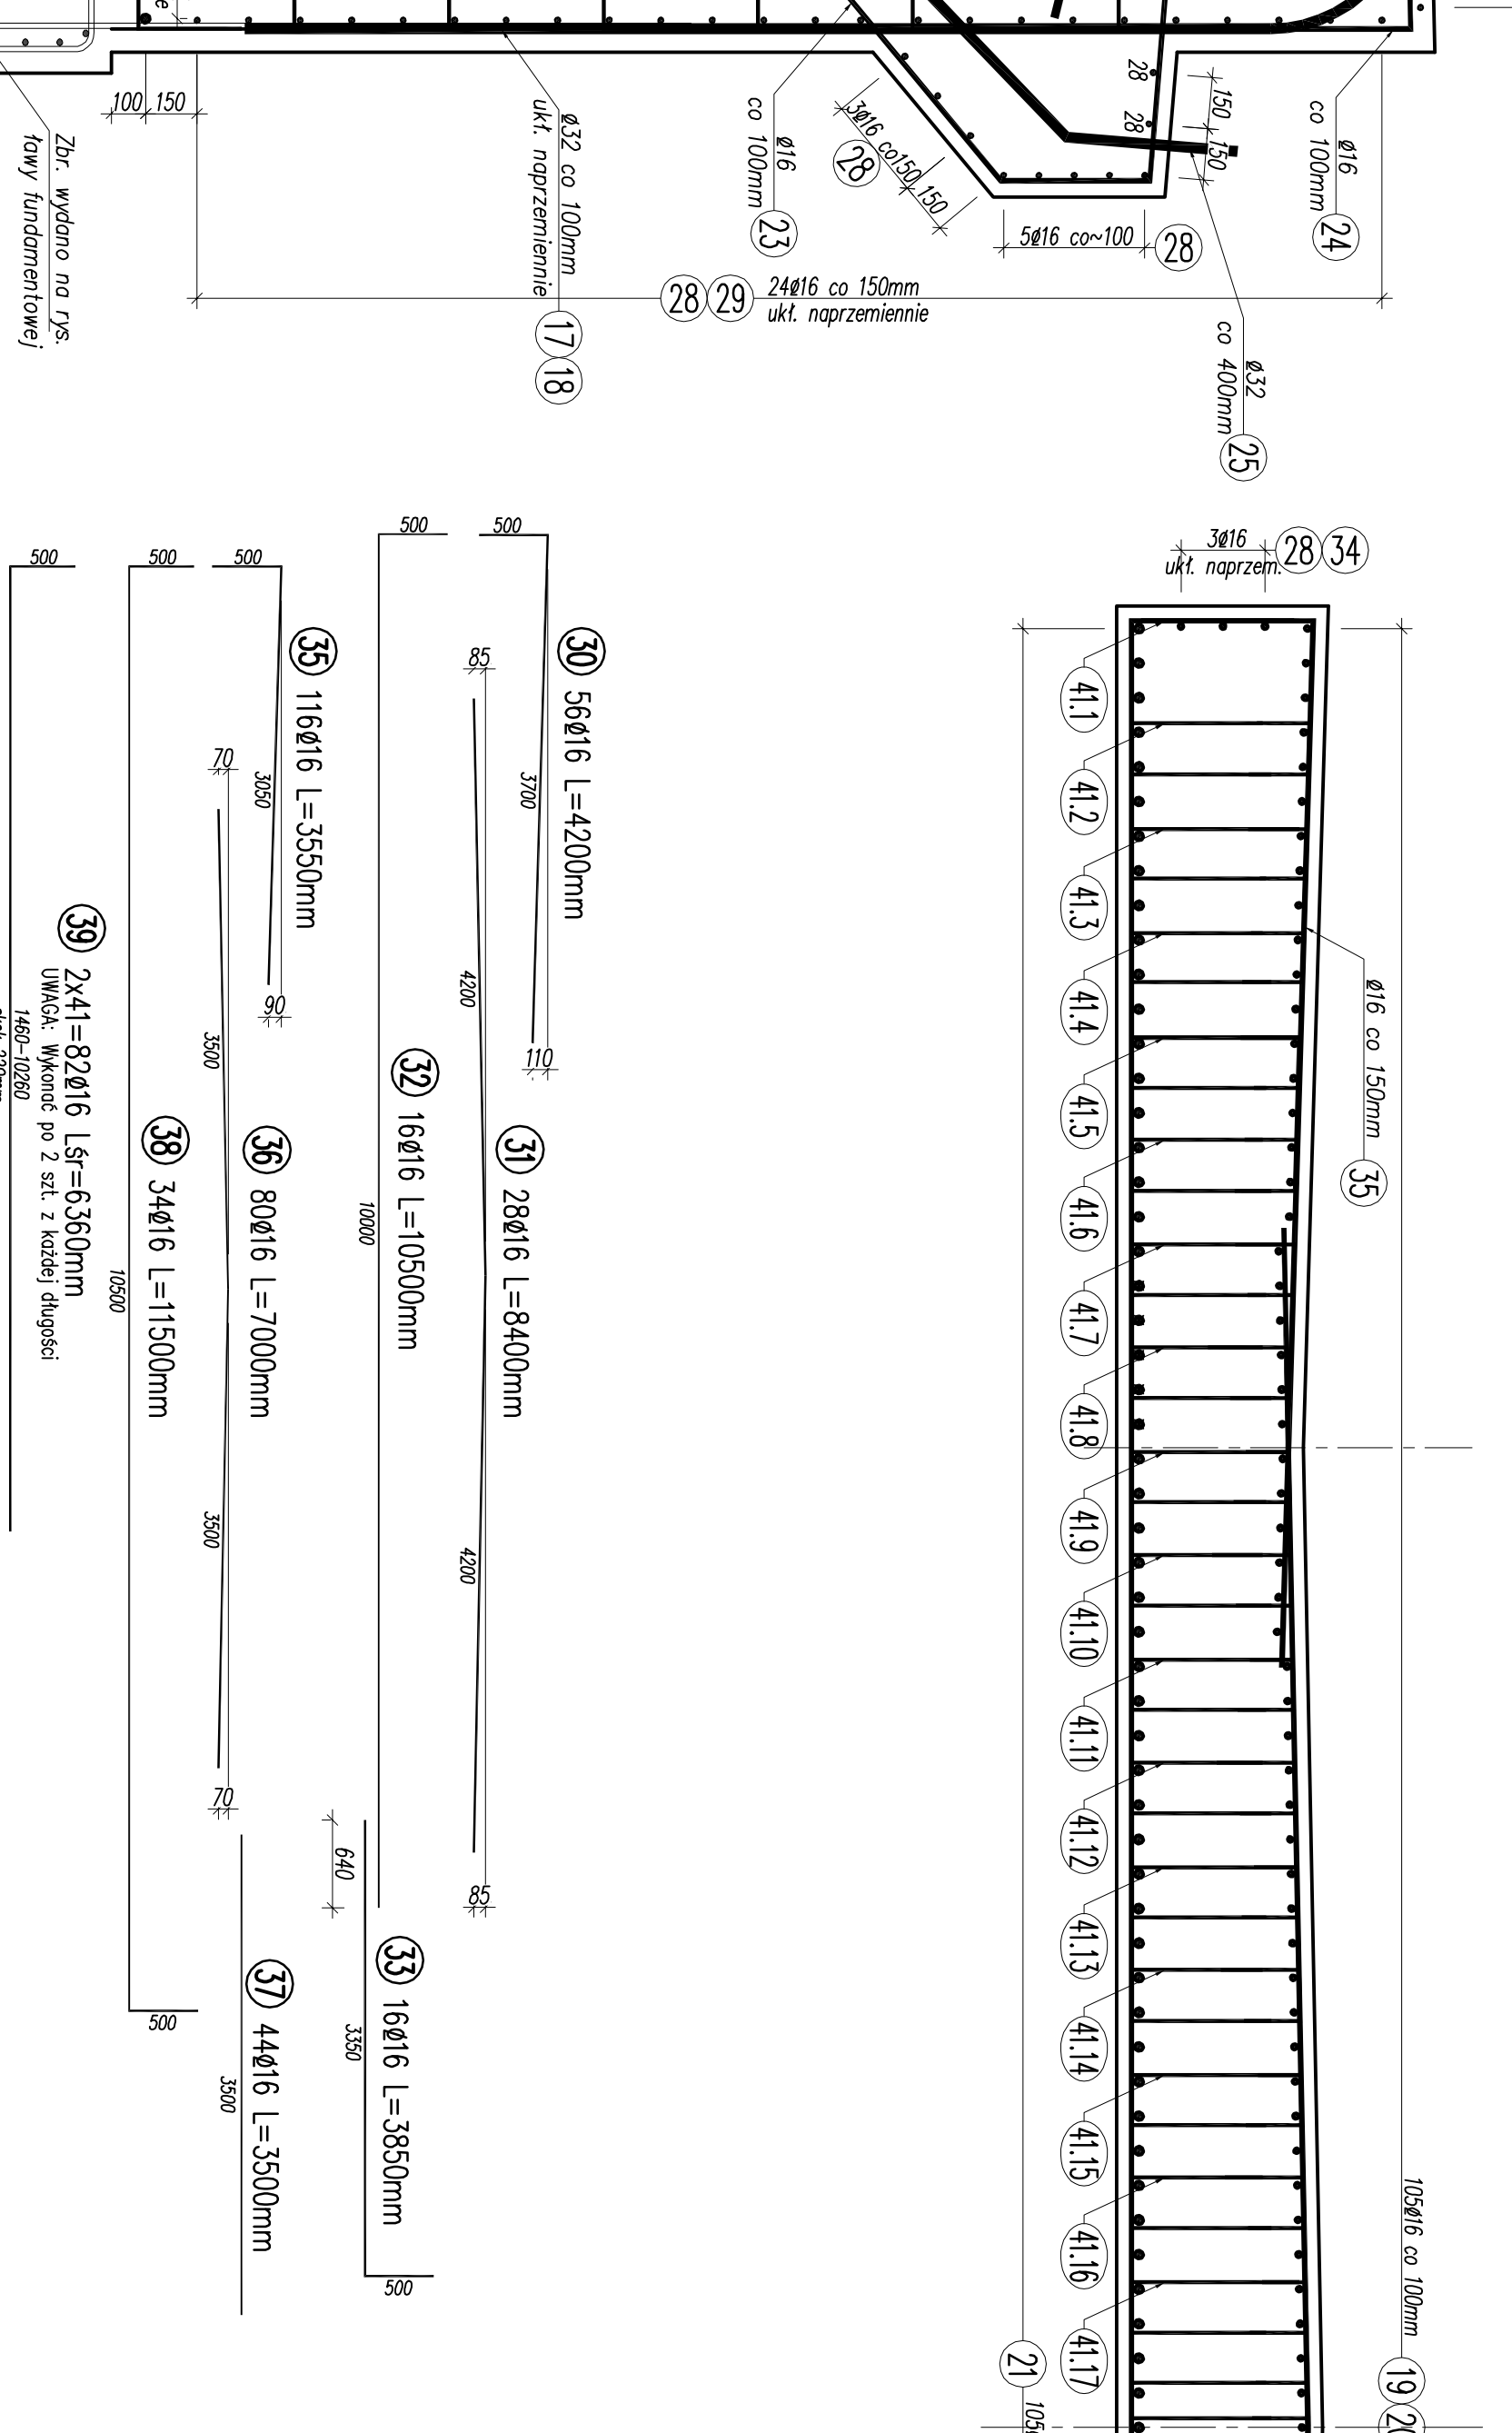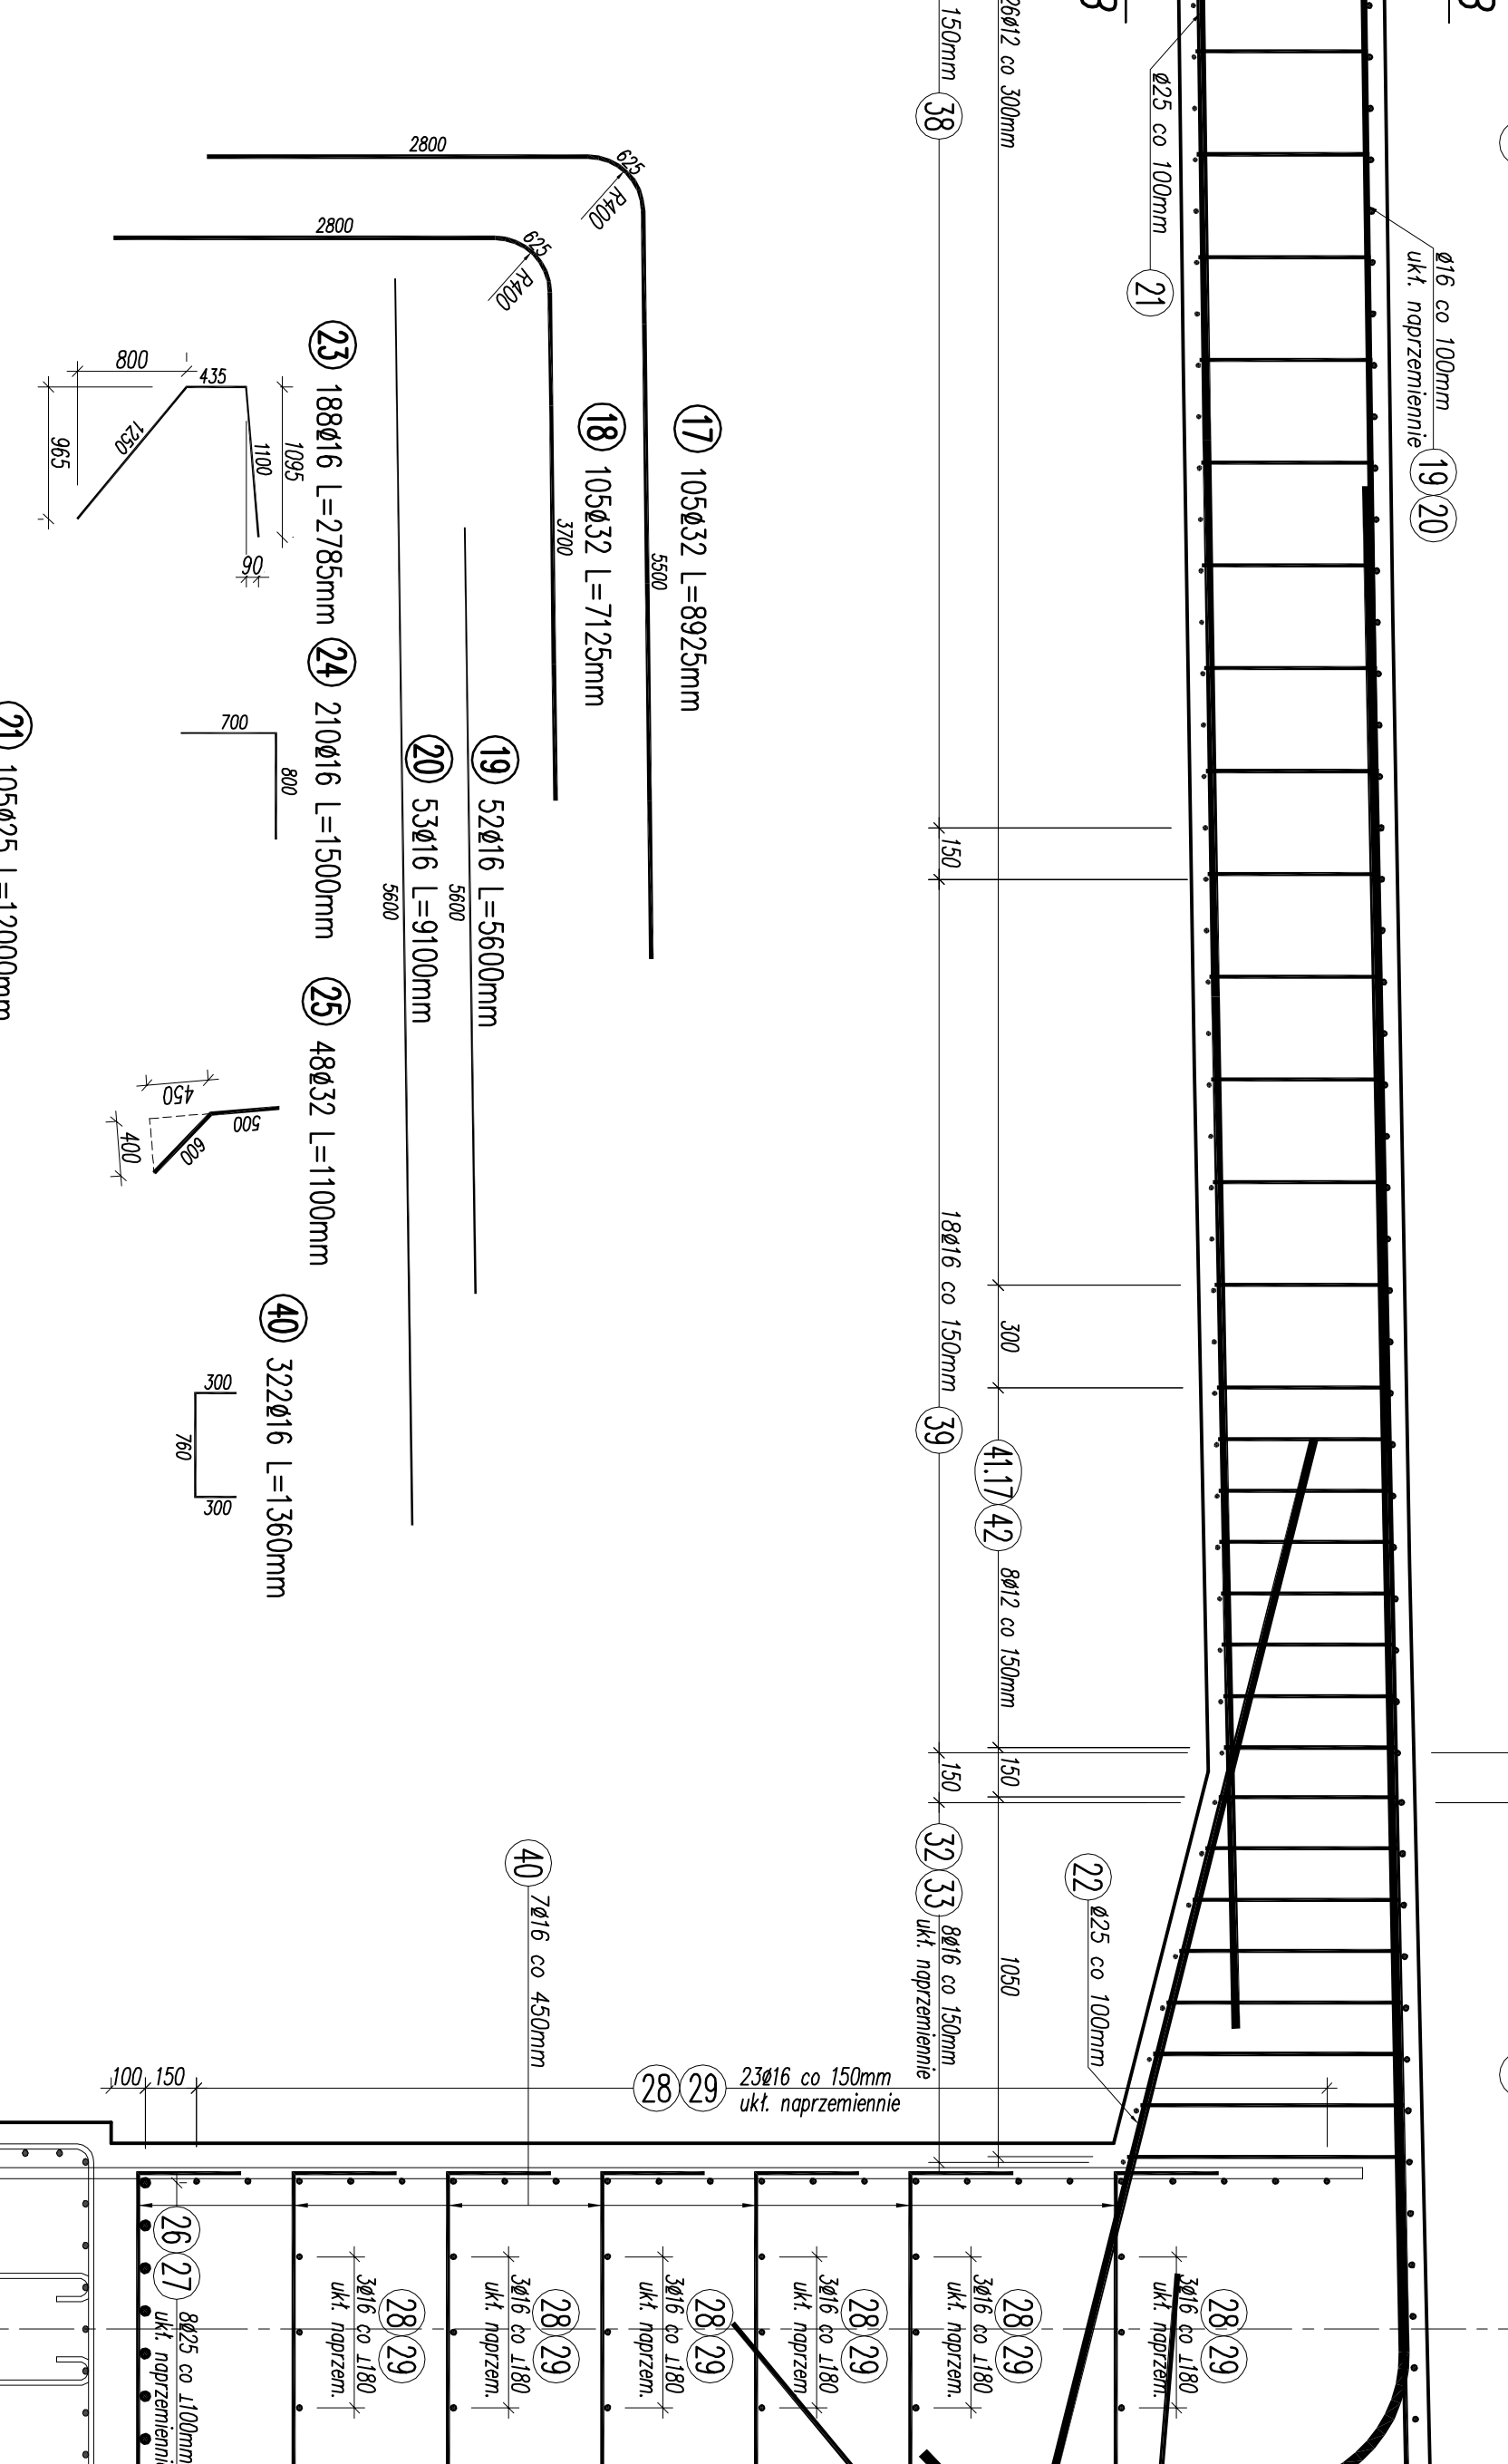

Długość ogólna [m]					Uwagi
S335 Ø12	B515005 Ø16	B515005 Ø25	B515005 Ø32		
			937,13		
			748,13		
	291,20				
	482,30				
		1260,00			
		661,50			
	523,58				
	315,00		52,80		
		160,00			
		59,20			
	1530,00				
	425,45				
	235,20				
	235,20				
	168,00				
	61,60				
	32,40				
	411,80				
	560,00				
	154,00				
	391,00				
	521,52				
	437,92				
	3472,25				
	83,85				
	1170,96				
	38,24				
	4765,3				
	0,888	1,578	2140,7	1738,1	
	231,6	10893,8	3283,1	6,313	
		8,848	10972,6		

INWESTOR:		POWIATOWY ZARZĄD DRÓG W BIELSKU-BIAŁYM	
ADRES:		UL. REGIMA 81, 43-382 BIELSKO-BIAŁA	
BRANŻA:		PROJEKT WYKONAWCZY	
OBIEKTY:		PROJEKT BUDOWANY PRZEBUDOWY	

	Poleć	
	10.2010	