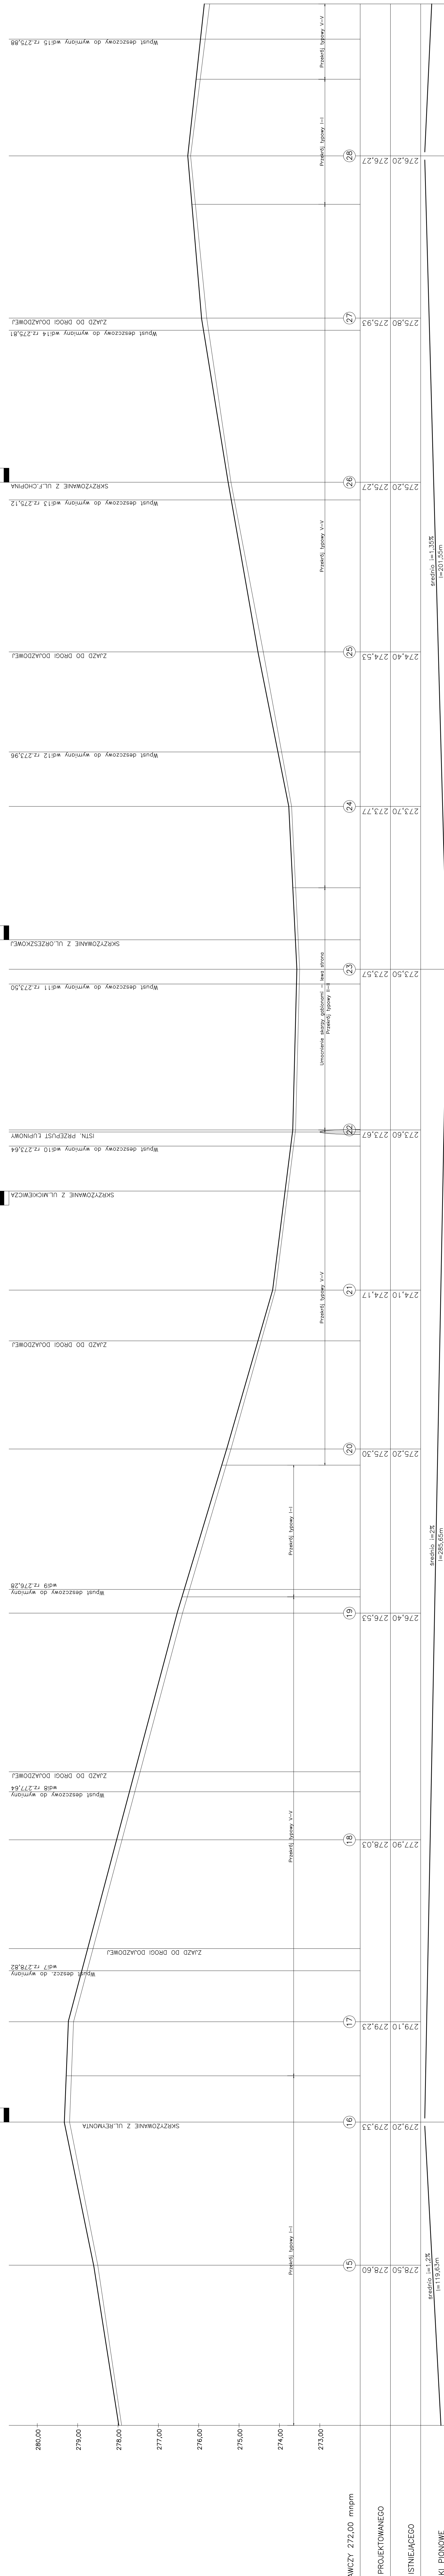


PROFIL PODŁUŻNY CZ.1
HM 5+00,00 - HM 11+00,00

[illegible]