


kierunek 1-3

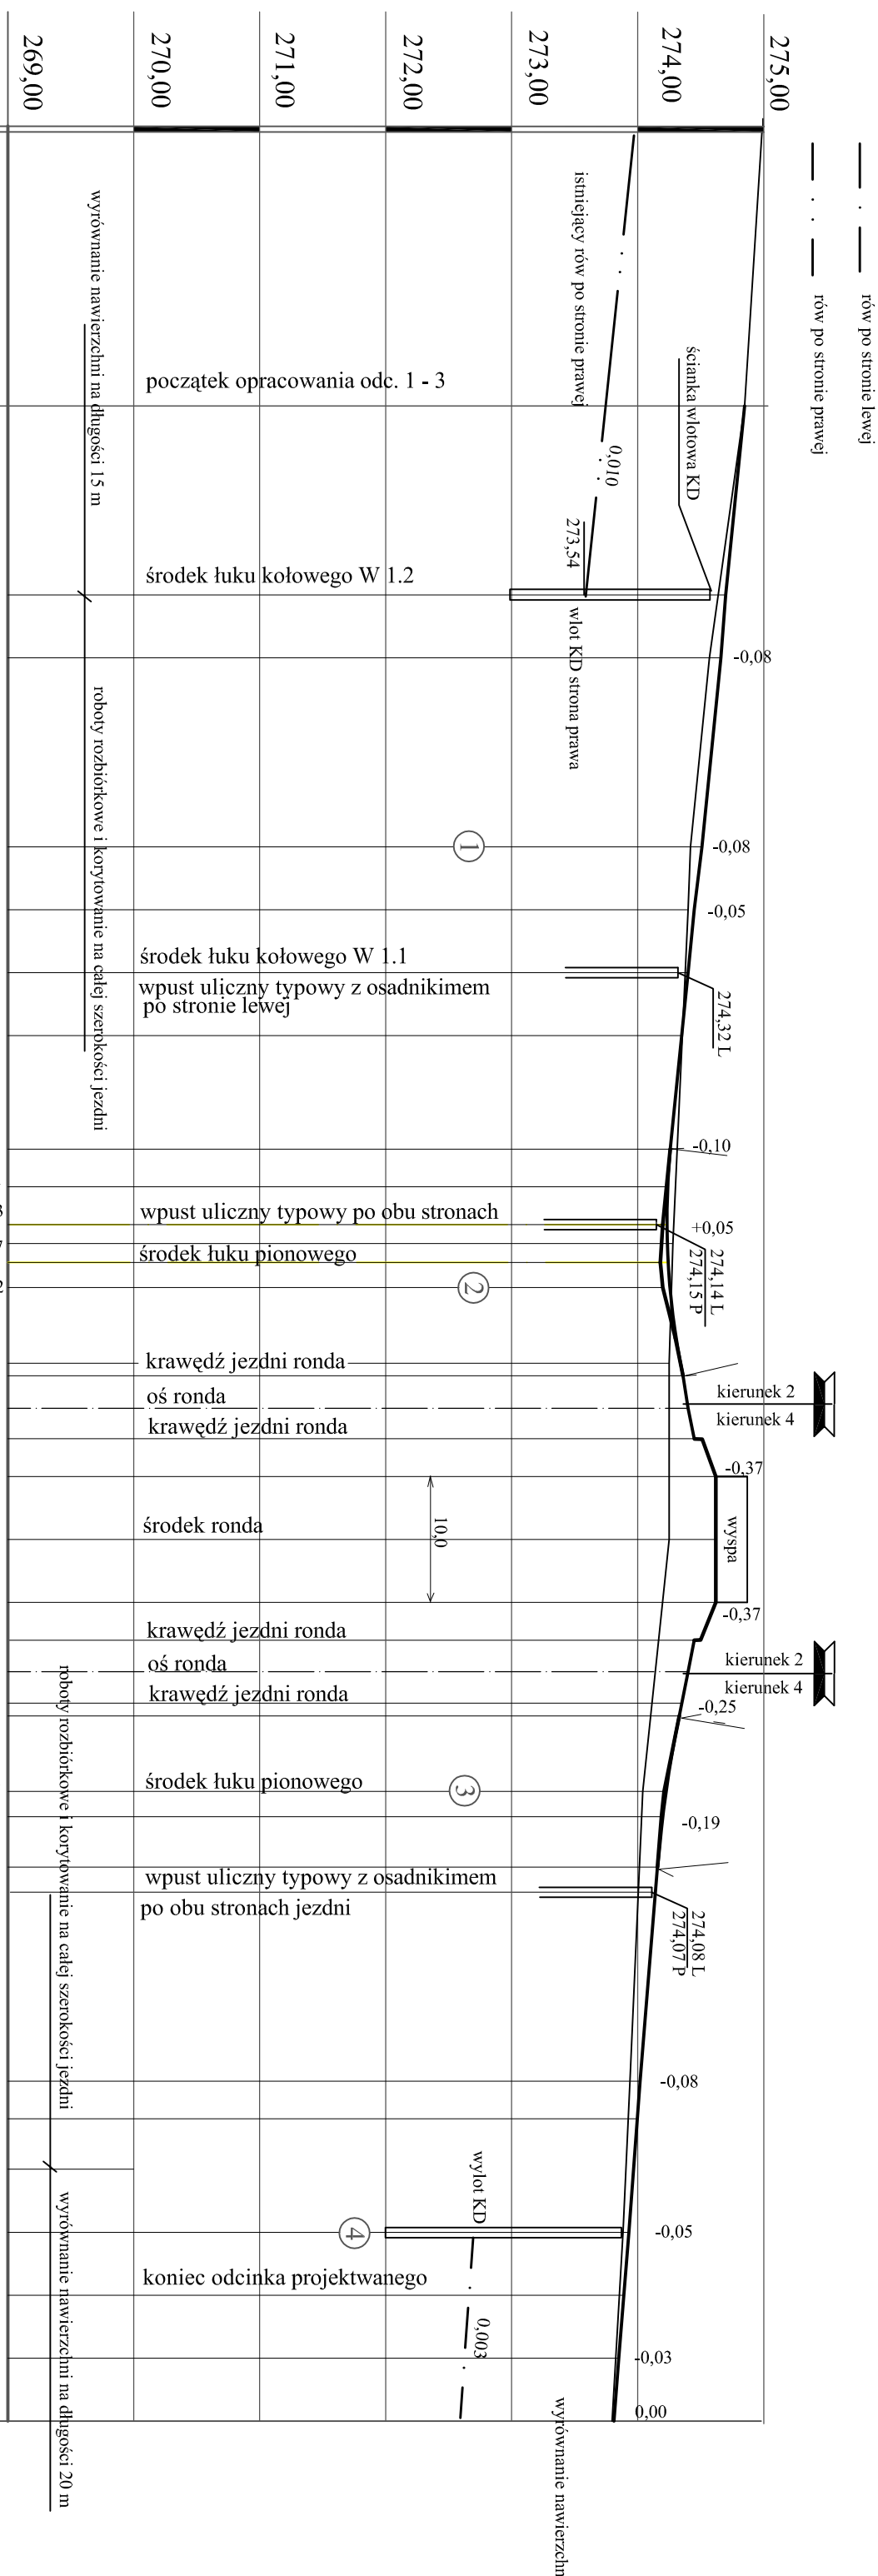

zrzedne projektowane	zrzedne istniejace	spadki i luki ponowe	proste i luki poziome	odleglosci	kilometry
274.85	274.79			06,27	0,0
274.70	274.61			09,00	
274.65	274.61			15,00	
274.57	274.65			20,00	
274.42	274.50			23,71	
274.40	274.49			30,00	
274.40	274.45			35,00	
274.35	274.35			36,28	
274.31	274.31			40,00	
274.26	274.26			45,00	
274.24	274.24			50,00	
274.23	274.23			53,73	
274.24	274.24			59,00	
274.27	274.27			62,00	
274.25	274.35			65,00	
274.40	274.40			68,00	
274.30	274.30			70,00	
274.62	274.62			77,00	
274.45	274.45			79,50	
274.20	274.20			82,00	
274.16	274.15			85,00	
274.25	274.25			90,00	
274.62	274.62			95,00	
274.50	274.50			98,00	
274.43	274.43			00,50	
274.40	274.40			03,00	
274.35	274.35			04,00	
274.23	274.23			10,00	
274.20	274.20			13,00	
274.16	274.16			15,00	
274.15	274.15			16,00	
273.94	274.03			18,00	
274.00	274.00			33,00	
273.88	273.93			36,00	
273.89	273.89			40,00	
273.82	273.82			45,00	
273.82	273.82			50,00	
273.82	273.82			55,00	
273.82	273.82			60,00	

ARKADA		mgr inż. Maciej Osinski	
		Podpis	

